


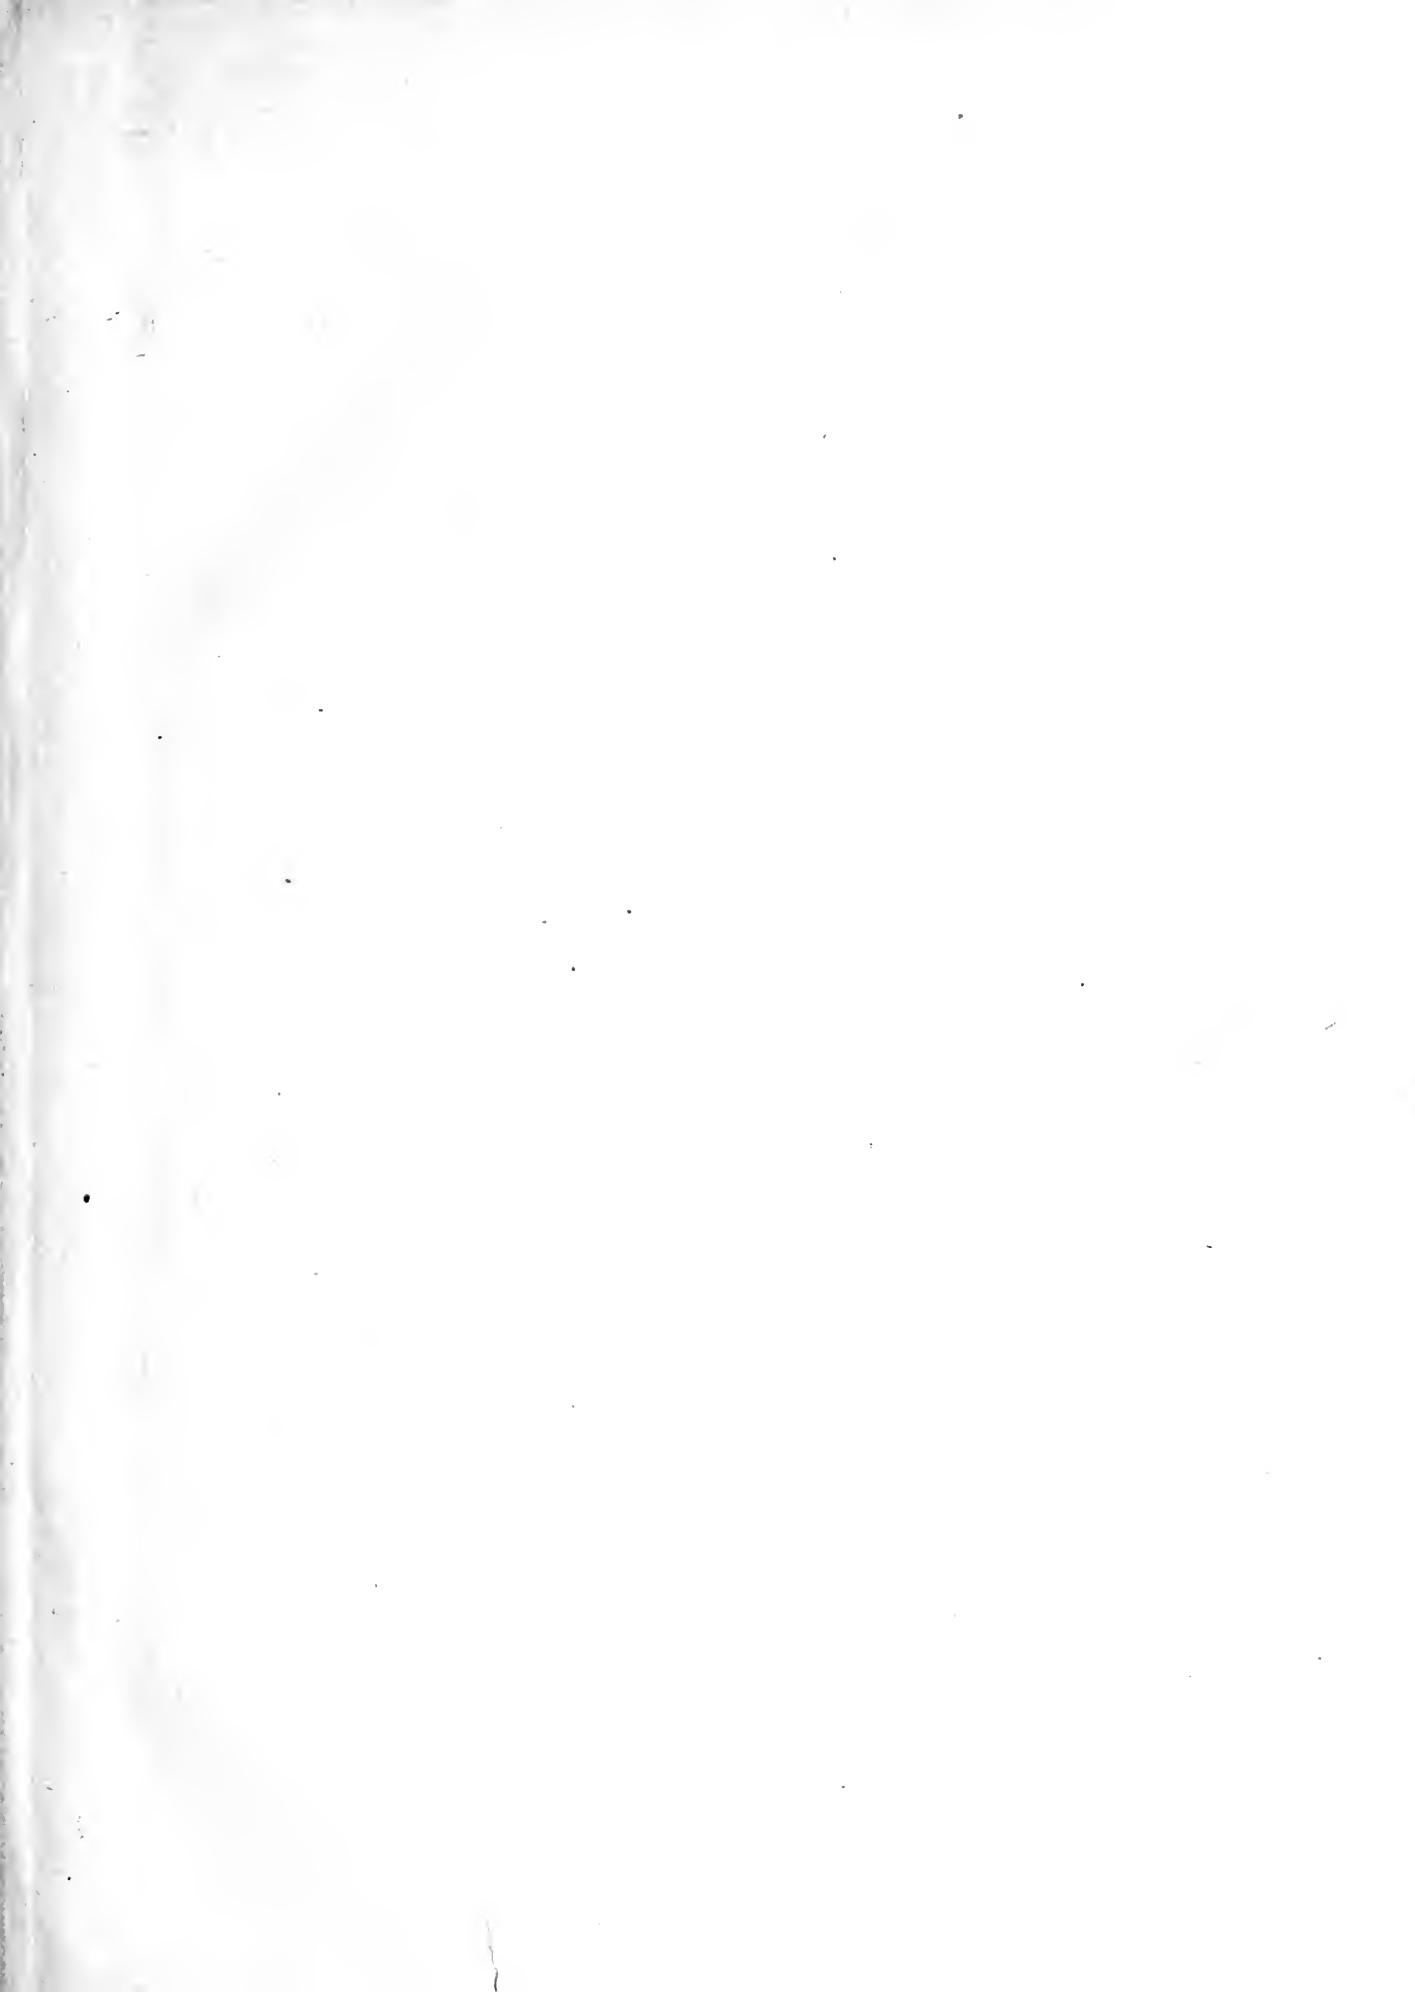

GIFT OF



EX LIBRIS





Digitized by the Internet Archive  
in 2008 with funding from  
Microsoft Corporation

<http://www.archive.org/details/ruralschool00whitrich>



GIFT  
AUG 10 1921

*The*  
**WHITE PINE**

SERIES OF  
*Architectural Monographs*

*Volume VII*

*Number 4*

Designs for a  
**THREE TEACHER  
RURAL SCHOOL**

*With Teachers' Cottage*

To be built of  
**WHITE PINE**



*With report of the Jury of Architects*

*James O Betelle: Wm B Ittner*


*Guy Lowell: Arthur I Meigs*

*Irving K Pond*

Copyright, 1921  
GEORGE F. LINDSAY, *Chairman*  
WHITE PINE BUREAU  
SAINT PAUL, MINNESOTA





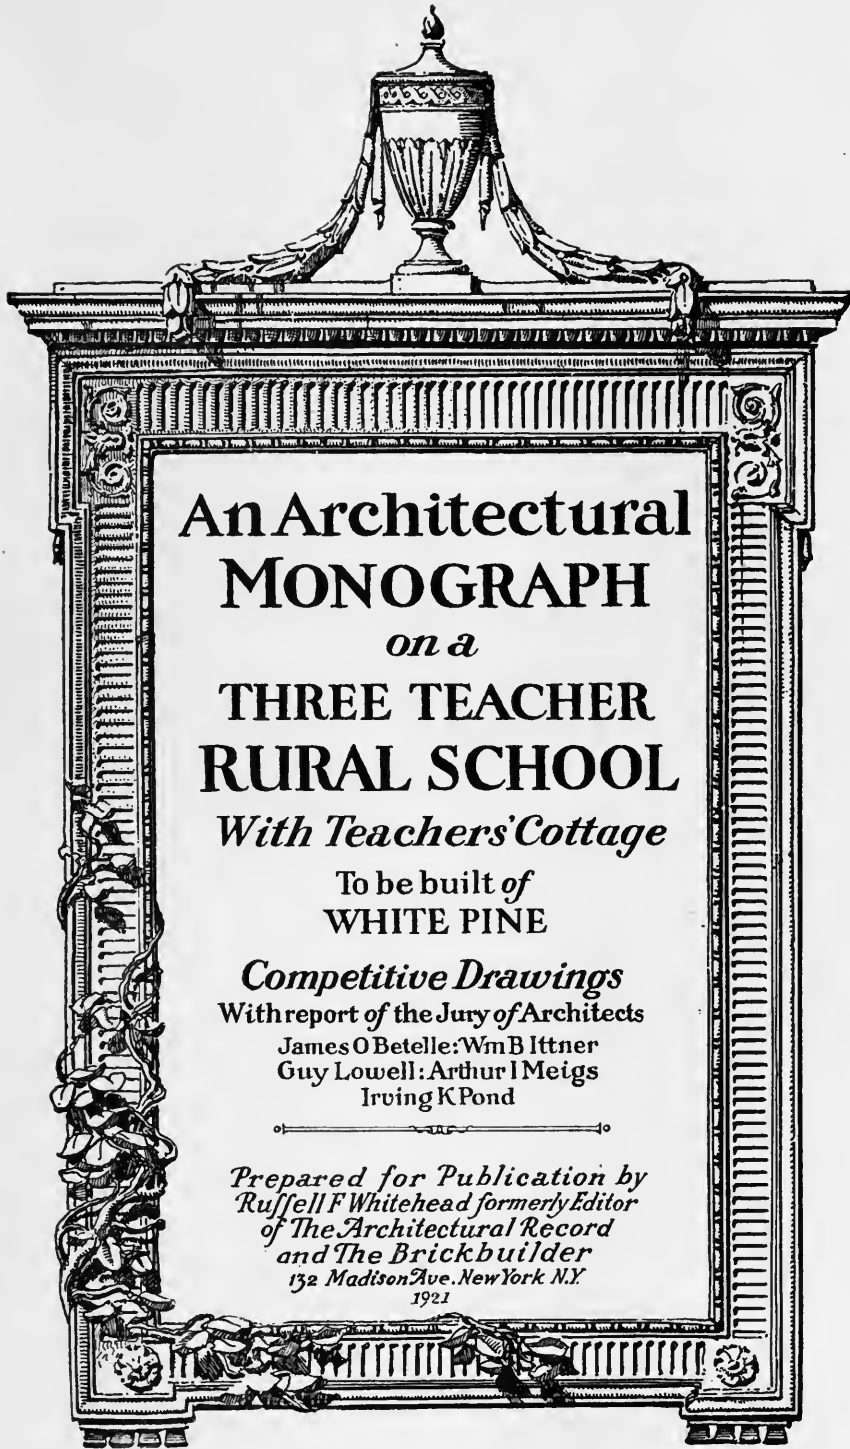

An Architectural  
MONOGRAPH

*on a*

THREE TEACHER  
RURAL SCHOOL

*With Teachers' Cottage*

To be built of  
WHITE PINE



*Competitive Drawings*

*With report of the Jury of Architects*


James O Betelle: Wm B Ittner  
Guy Lowell: Arthur I Meigs  
Irving K Pond

---

*Prepared for Publication by  
Russell F Whitehead formerly Editor  
of The Architectural Record  
and The Brickbuilder  
132 Madison Ave. New York N.Y.  
1921*

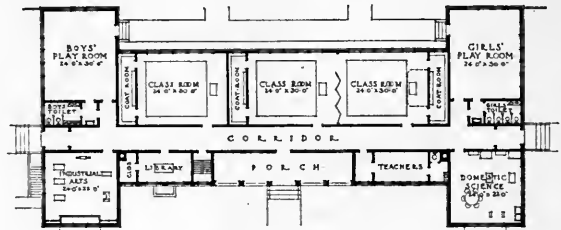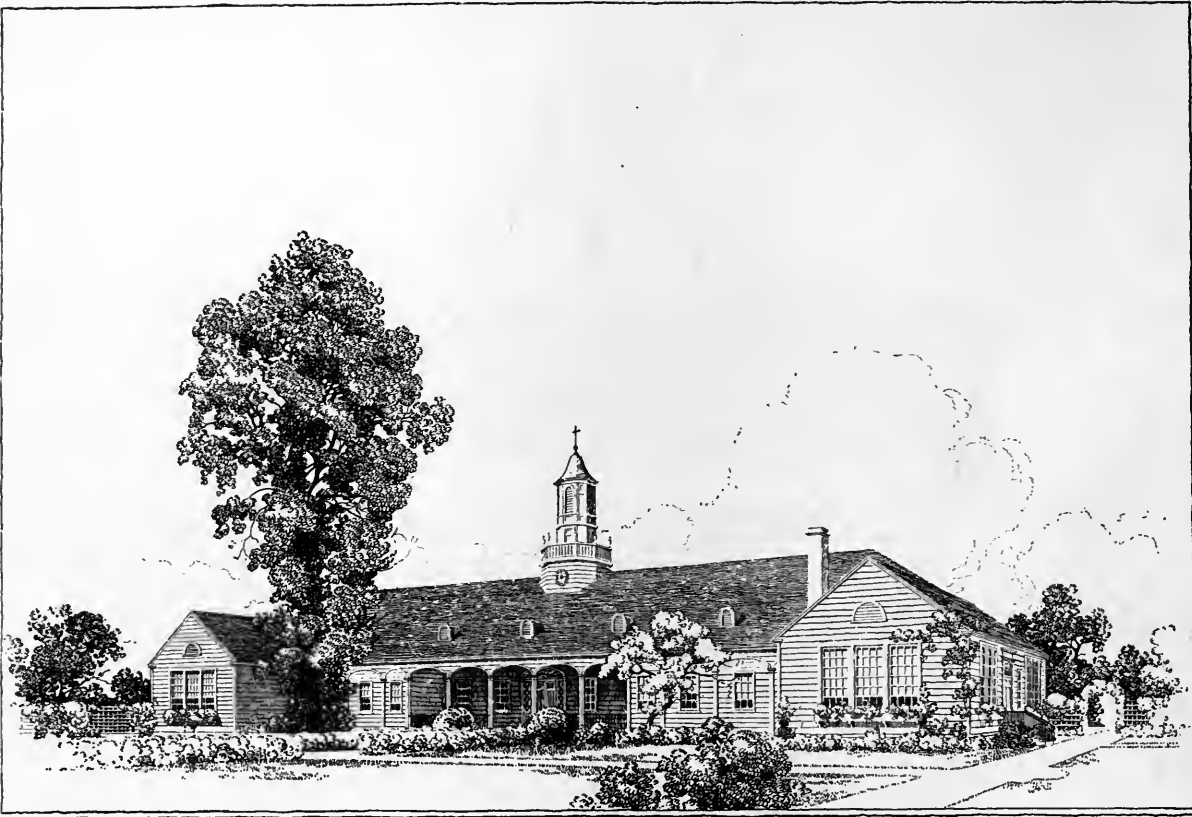

PLAN OF SCHOOL  
Scale 1" = 10 FEET

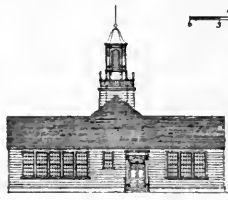

SIDE ELEVATION



FRONT ELEVATION

*Design for*  
A WHITE PINE  
THREE TEACHER  
RURAL SCHOOL

*Submitted by* 



*Scale of Detail* 1" = 3 FEET ENTRANCE FEATURE OF SCHOOL

FIRST PRIZE DESIGN

Submitted by Antonio DiNardo and W. Frank Hitchens, Pittsburgh, Pa.

# The WHITE PINE SERIES of ARCHITECTURAL MONOGRAPHS

A BI-MONTHLY PUBLICATION SUGGESTING THE  
ARCHITECTURAL USES OF WHITE PINE AND ITS  
AVAILABILITY TODAY AS A STRUCTURAL WOOD

VOL. VII

AUGUST, 1921

No. 4

## A THREE-TEACHER RURAL SCHOOL WITH TEACHERS' COTTAGE

REPORT OF THE JURY OF AWARD OF THE SIXTH ANNUAL  
WHITE PINE ARCHITECTURAL COMPETITION

*Judged at Yama Farms, Napanoch, N. Y., May 6 and 7, 1921*

**PROBLEM: A.** The design of a three-teacher rural school building to be built of wood—all outside finish to be of White Pine. The school property is level and contains about five acres. It is located on the east side of the main street of the village, which runs north and south, and between two minor roads, making a frontage of the property of three hundred feet on the main street and a depth of seven hundred feet to a property line. The building is to be kept well back from the main street and the front portion of the property developed and used as a small Park or Village Green. The requirements are as follows:

Building to be one story with or without a basement, or with basement partially excavated for boiler and fuel rooms.

Three standard class rooms, each with an area of 720 square feet, and seating 40 pupils each. Two of these rooms separated by folding partitions.

Ceiling heights not less than 12' 0" in clear.

Class rooms lighted from left side only. Windows in one long bank. Heads of windows as close to ceiling as possible. Net glass area of windows to equal not less than 20% of the class room floor area.

Adjoining each class room shall be provided a coat room for the pupils' clothing.

An industrial art room shall be provided for boys, equal in area from  $\frac{1}{2}$  to  $\frac{3}{4}$  of a class room. Net glass area to be same proportion as called for in class room, but windows may be on one or two sides of the room.

A domestic science room for girls, equal in area from  $\frac{1}{2}$  to  $\frac{3}{4}$  of a class room. Net glass area to be same proportion as called for in class room, but windows may be on one or two sides of room.

A room for library, 150 to 200 square feet.

A teachers' room with toilet accommodations and about the same size as library.

Toilet room for boys, containing two W. C.'s and three urinals and two lavatories.

Toilet rooms for girls, containing four W. C.'s and two lavatories.

A play room for boys, equal to about a class room in area.

A play room for girls, equal to about a class room in area.

These play rooms may be either in the basement or on main floor. In any case, they must be adjacent to and the toilet rooms made available, as these play rooms are used before and after school and in summer time when the main portion of school is closed. Toilet rooms should also be easily accessible from the main part of school building. Play rooms must be directly accessible from outside of building and also accessible to main portions of building from the inside.

Two or more entrances must be provided.

A flag-pole, higher than the school building, must be located on the property in a dignified position.

The building will be heated and ventilated by a hot-air furnace or steam boiler. Therefore, a furnace room and a fuel room are necessary, also a small general storage room, janitor's room, etc.

Electricity, water and sewerage facilities are supplied by the village. For this reason the school will not have the usual outside drinking pumps, toilets, etc., but will have modern city conveniences.

The architectural style is optional.

**B.** The design of a teachers' cottage—construction materials similar to those of school building. The requirements are as follows:

Living room with fireplace, area 225 square feet.

Dining room, area about 150 square feet.

Kitchen and accessories, area about 130 square feet.

Three teachers' bedrooms with clothes closets, area about 125 square feet each.

Bath room; closet for trunks; and a porch.

The teachers' cottage may be one story or two stories in height, at the option of the designer. It should have a domestic character, but correspond in general architectural style to the school building.

**T**HE programme for the Sixth Annual Architectural Competition, instituted by the Editor of *The White Pine Series of Architectural Monographs*, called for a school building and teachers' cottage, to be erected in a progressive community, where the desire was for buildings which would be expressive of the purpose for which they were to be used, and which would set a high standard of good taste and architectural beauty.

The author of the programme realized that this type of building was one not often en-

countered in the average architectural practice, and that, therefore, the contestant would have to exercise a greater degree of ingenuity than when working out a problem for which there was ample precedent. The specific conditions of the problem, therefore, necessarily were made fairly precise and definite. If it had been possible to make the programme a little "looser," and thereby have allowed a greater latitude of thought and a greater degree of imagination, perhaps it might have made for an even more interesting problem. If the somewhat inelastic

terms of the programme intimidated a number of possible contestants, or if the majority of designers lack initiative to solve an unfamiliar problem, we would consider it a most unfortunate augury for the future of the architectural profession.

Eighty-four sets of drawings were submitted in the competition, and, while none of the designs was highly imaginative in conception nor strikingly original in character, yet a fair average in plan and elevation was maintained, making the task of differentiation a not altogether agreeable or satisfying one to the Jury of Award, but making it a pleasure for the Jury to comment favorably upon several designs, which, in the process of selection, did not fall into the "Premiated" nor "Mention" classes.

**FIRST PRIZE DESIGN.** Submitted by Antonio DiNardo and W. Frank Hitchens, of Pittsburgh, Pa. Architecture, being a three-dimensional subject, cannot be considered otherwise, and, therefore, it becomes not a question of plan or elevation, but a question of plan *and* elevation. This design had a well articulated plan which functioned admirably, and an elevation possessing the charm of light and shade and shadow. The "porch," both as a practical and as an æsthetic feature, is attractive.

**SECOND PRIZE DESIGN.** Submitted by William D. Foster, of New York, N. Y. As between the design placed first and that placed second, there was no great difference in merit. The ample sunlit corridor presents an attractive feature excelled by no competitor. The plan turns the most attractive elevation of the building away from the Village Green. The location of the play rooms and their correlation with the out-of-door play spaces and toilets, the location of the special rooms with respect to the class rooms, are admirable features of this fine open plan.

The one-story teachers' cottage is attractive exteriorly, but not well studied as to plan, the living room being turned, necessarily, into a run-way, interfering with its use as a center of social life. The kitchen is not any too well equipped with pantries or storage closets.

**THIRD PRIZE DESIGN.** Submitted by Chauncey F. Hudson, of Buffalo, N. Y. This plan fell into the interior corridor type, and so loses somewhat of the attractiveness of the first and second prize designs. Nor do the toilet and play rooms, as to arrangement, quite reach the standard set by those designs. The location of the special rooms—industrial arts and domestic

science—is not as good as in the two preceding plans. The character of the exterior is rich in quiet, rural charm, lacking in too many of the designs submitted.

**FOURTH PRIZE DESIGN.** Submitted by Robbins L. Conn, of New York, N. Y. Like the design placed third, a long interior corridor was introduced into this design. The relation of the play rooms and toilets to the special rooms is good, as is also the correlation of the library and of the teachers' room with the class rooms. Also, like the third prize design, the elevations adequately express that which is most characteristic of rural surroundings, a leisurely charm.

**FIRST MENTION.** Submitted by Alfred Cookman Cass, of New York, N. Y.


**SECOND MENTION.** Submitted by David W. Carlson and Emil A. Lehti, of New York, N. Y. Of the designs to receive Mention, of which there were six, two seemed worthy of being given a definite place, and the Jury takes pleasure in according them this recognition. The First Mention is quite "academic" in design, that is, suggestive of the old "academies," yet rural in character; while the Second Mention has a decidedly free and picturesque quality. The interior toilet in connection with the teachers' room in this design is a blemish in the plan which a bit of practical surgery might remove. The setting of the "academic" design is attractive.

**MENTIONS.** The four remaining designs to receive mention were submitted by William J. Mooney and Harold A. Rich, of Boston, Mass.; Charles H. Dornbusch and Erick N. Kaeyer, New York, N. Y.; Leon H. Hoag, Bloomfield, N. J.; and Paul Hyde Harbach, Buffalo, N. Y.

The design submitted by Messrs. Mooney and Rich was the simplest and most appropriate of the designs which featured a tower, of which there were six in the competition. The plan is compact and well arranged, its principal weakness, except for the cramped vestibule, lying in the dark corridor terminating in the toilet rooms rather than in points of light. An otherwise dark corridor may be saved and even made attractive by opening up the ends to the light.

The design submitted by Messrs. Dornbusch and Kaeyer, while extremely attractive in its terraced approaches, suffers from a lack of relationship between the wings, and a central feature which is attenuated and inadequate. The corridor is satisfying. Mr. Harbach's design is good of its type, with a well considered plan, and an


*(Continued on page twenty-four)*

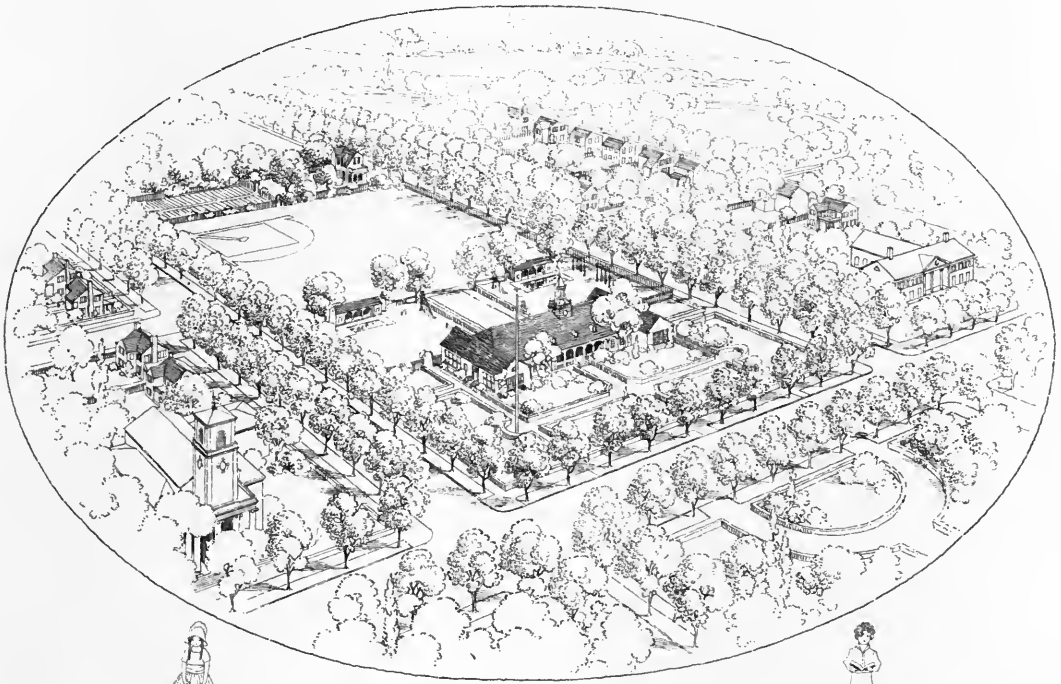

*Bird's Eye Perspective of the Property*




FIRST FLOOR PLAN  
TEACHERS' COTTAGE

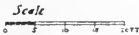


FRONT ELEVATION  
TEACHERS' COTTAGE

*Design for.*  
A WHITE PINE  
THREE TEACHER  
RURAL SCHOOL


*Submitted by* 

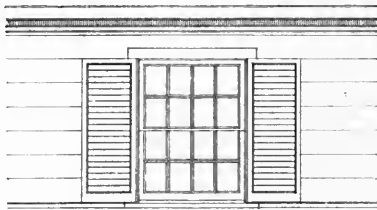

FRONT ELEVATION  
OF COTTAGE ENTRANCE

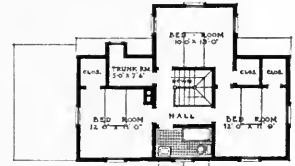

SECOND FLOOR PLAN

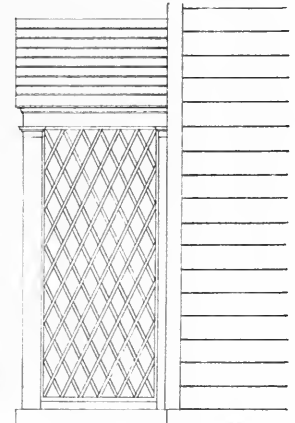


SIDE ELEVATION




FIRST PRIZE DESIGN, Detail Sheet


Submitted by Antonio DiNardo and W. Frank Hitchens, Pittsburgh, Pa.

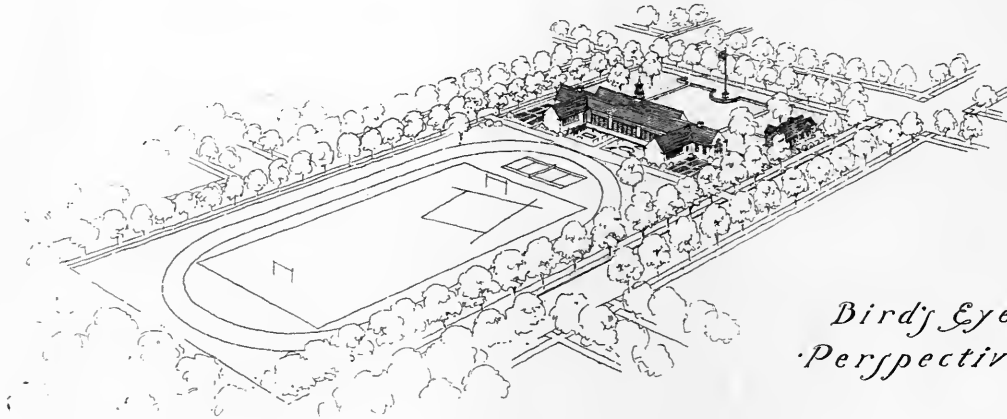


*Bird's Eye ·  
·Perspective·*

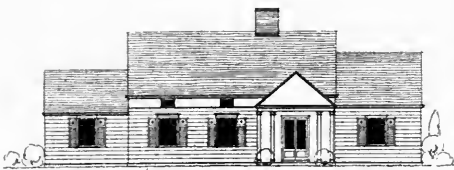

*South Elevation*

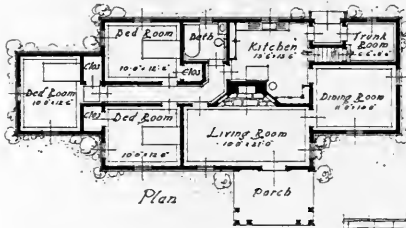


*Plan*

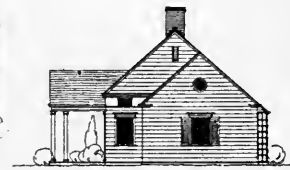


*East Elevation*


*Teacher's Cottage·*

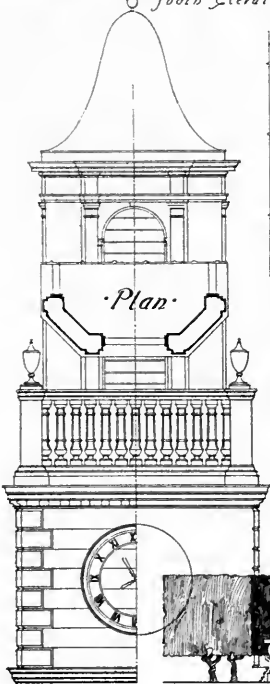


*Cupola*

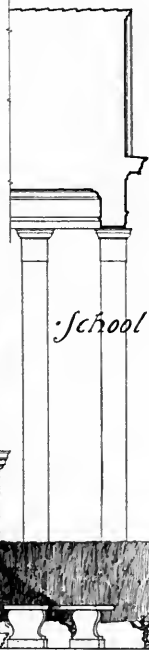

*·School Porch·*

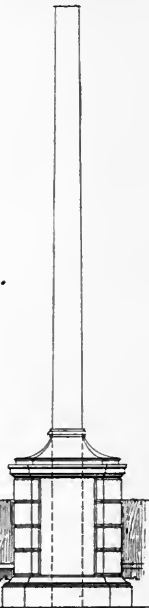

*·Flagpole·*

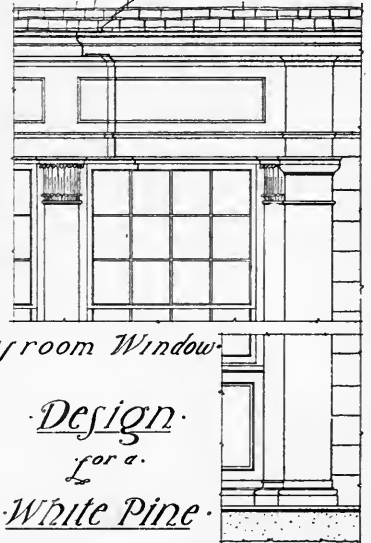

*·Classroom Window·*

*·Design·*

*for a·*

*·White Pine·*

*Three Teacher Rural School*

*Plans & Elevations·*



*Scale*

*·Detail·*

*·Submitted by·*




SECOND PRIZE DESIGN, Detail Sheet  
Submitted by William D. Foster, New York, N. Y.

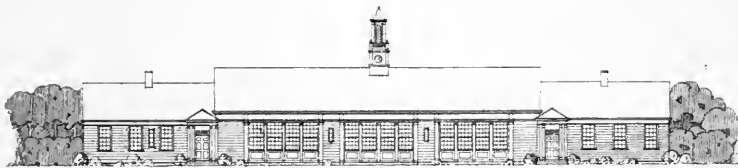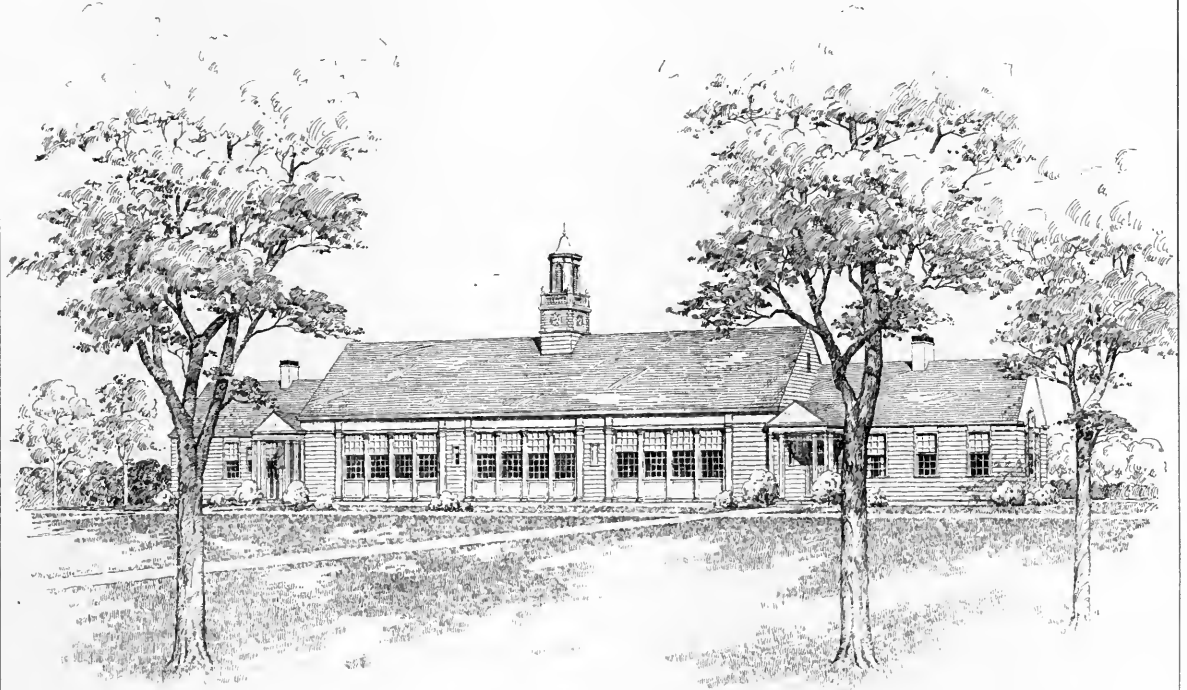

West Elevation



South Elevation

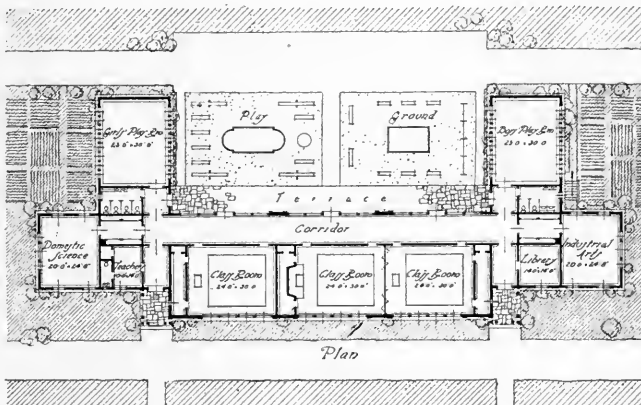


Plan

*Design*  
for a  
*White Pine*  
*Three Teacher Rural School*

1" = 20'-0" HORIZ.  
1" = 10'-0" VERT.  
Scale




SECOND PRIZE DESIGN  
Submitted by William D. Foster, New York, N. Y.

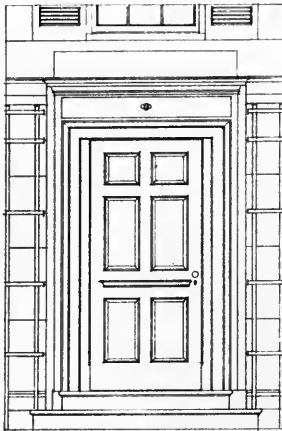


ENTRANCE  
TEACHERS COTTAGE





NORTH ELEVATION  
SCALE

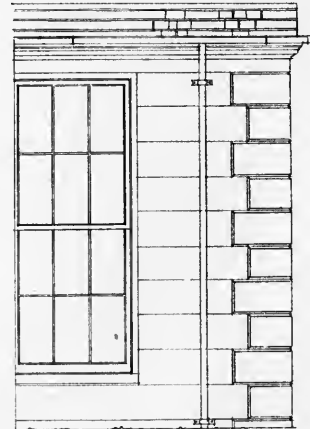

DETAILS  
QUOINS WINDOWS ETC

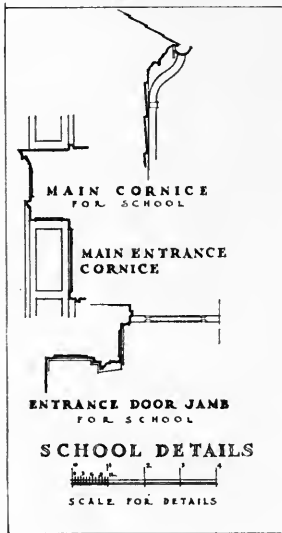

MAIN CORNICE  
FOR SCHOOL  
MAIN ENTRANCE  
CORNICE  
ENTRANCE DOOR JAMB  
FOR SCHOOL  
SCHOOL DETAILS  
SCALE FOR DETAILS

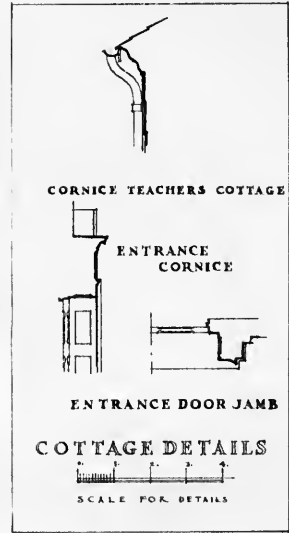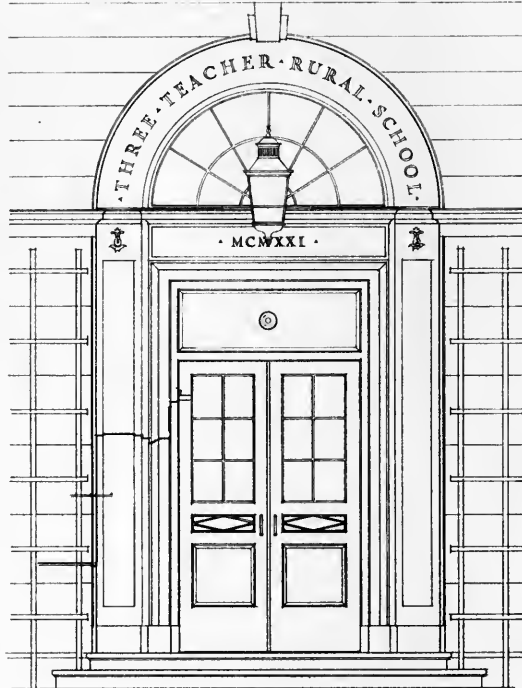

CORNICE TEACHERS COTTAGE  
ENTRANCE  
CORNICE  
ENTRANCE DOOR JAMB  
COTTAGE DETAILS  
SCALE FOR DETAILS


ELEVATION OF ENTRANCE

SCALE FOR DETAILS

SUBMITTED BY



APRIL 1921

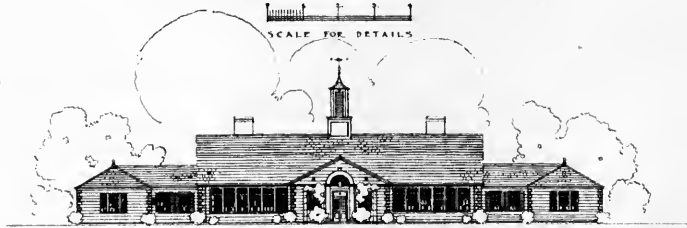

WEST ELEVATION

SCALE

SUBMITTED BY






APRIL 1921

DESIGN FOR A WHITE PINE THREE TEACHER  
RURAL SCHOOL

THIRD PRIZE DESIGN, Detail Sheet  
Submitted by Chauncey F. Hudson, Buffalo, N. Y.



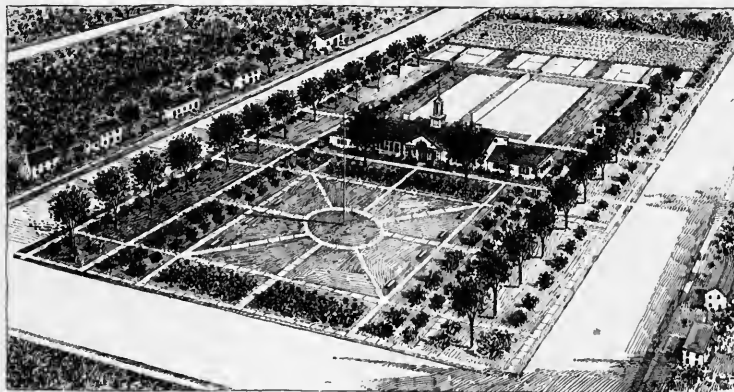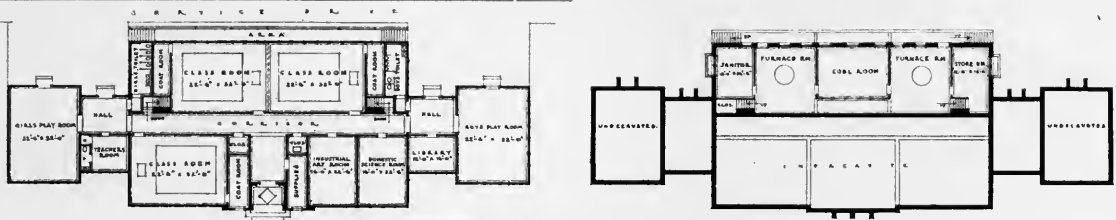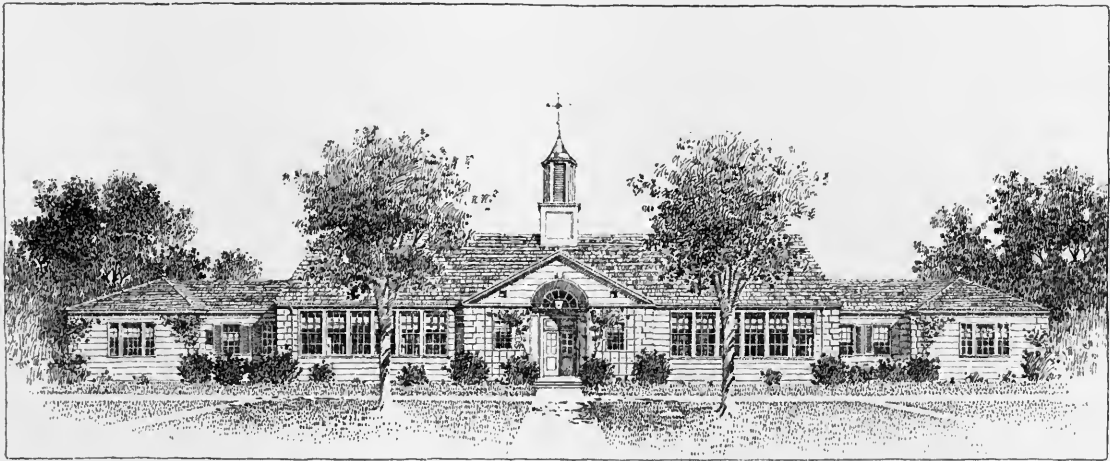

SUBMITTED BY



APRIL 1921

SUBMITTED BY




APRIL 1921


DESIGN FOR A WHITE PINE THREE TEACHER  
RURAL SCHOOL

THIRD PRIZE DESIGN

Submitted by Chauncey F. Hudson, Buffalo, N. Y.

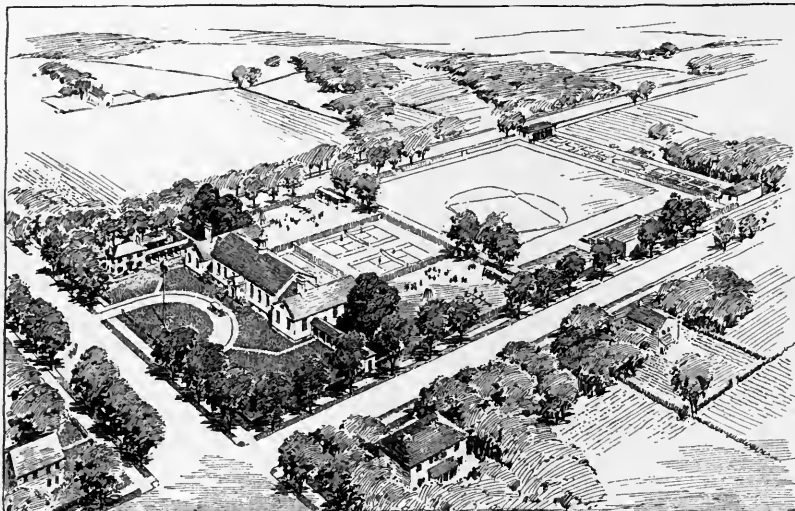


DIRD'S EYE VIEW

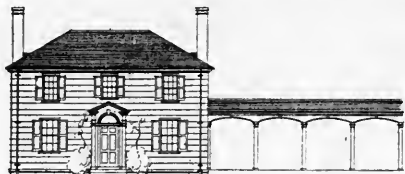


MAIN ELEVATION of TEACHER'S COTTAGE



SIDE ELEVATION of SCHOOL

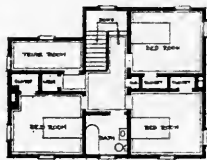


SECOND FLOOR PLAN

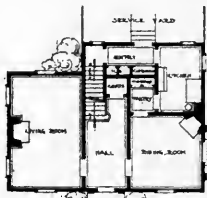


FIRST FLOOR PLAN


SUGGESTED BY PASTEUR

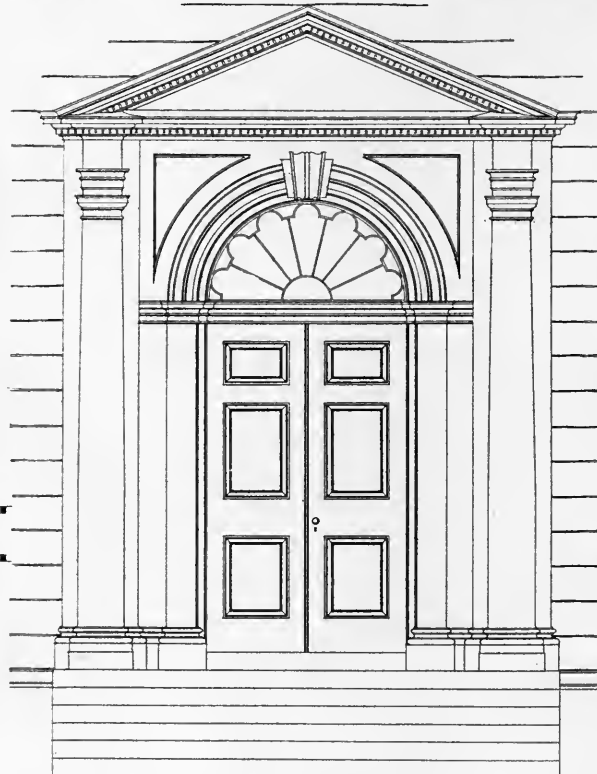

ELEVATION OF ENTRANCE

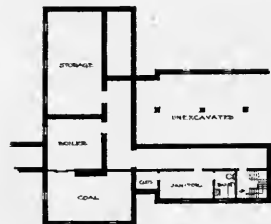


BASEMENT PLAN of SCHOOL

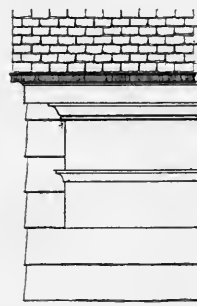


DETAIL of MAIN CORNICE

# DESIGN FOR A WHITE PINE THREE TEACHER RURAL SCHOOL

FOURTH PRIZE DESIGN, Detail Sheet  
Submitted by Robbins L. Conn, New York, N. Y.

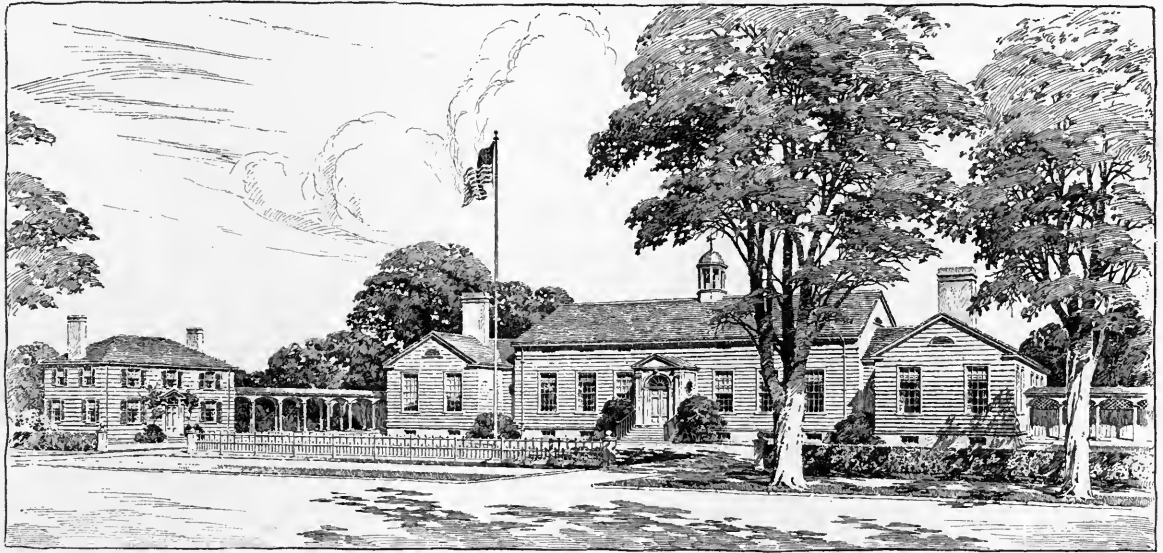

PERSPECTIVE

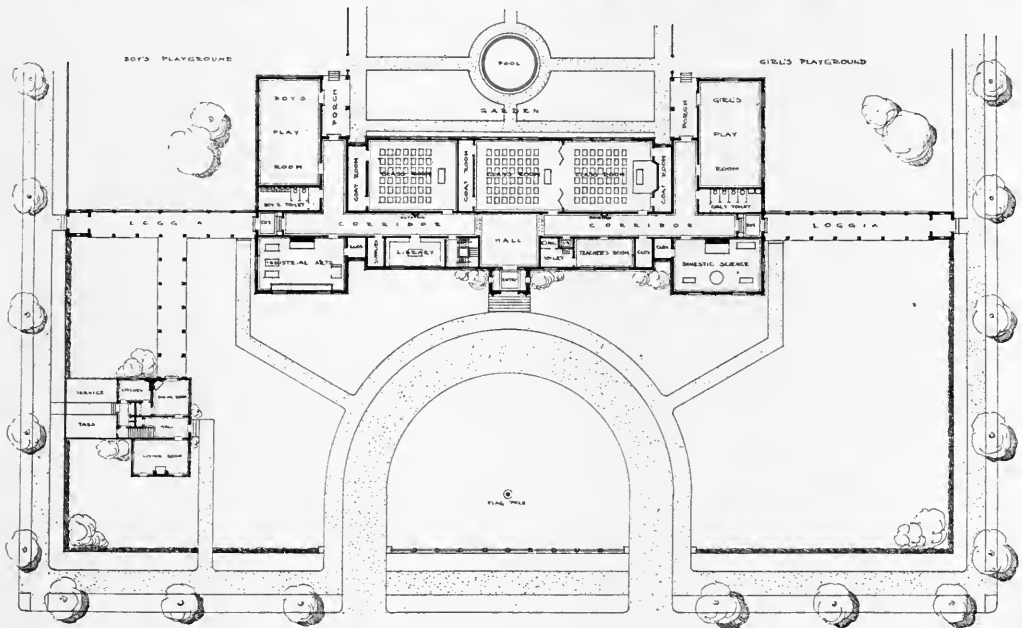

PLAN

SUGGESTED BY  
PASTEUR.






ELEVATION

DESIGN FOR A WHITE PINE THREE TEACHER RURAL SCHOOL

FOURTH PRIZE DESIGN

Submitted by Robbins L. Conn, New York, N. Y.

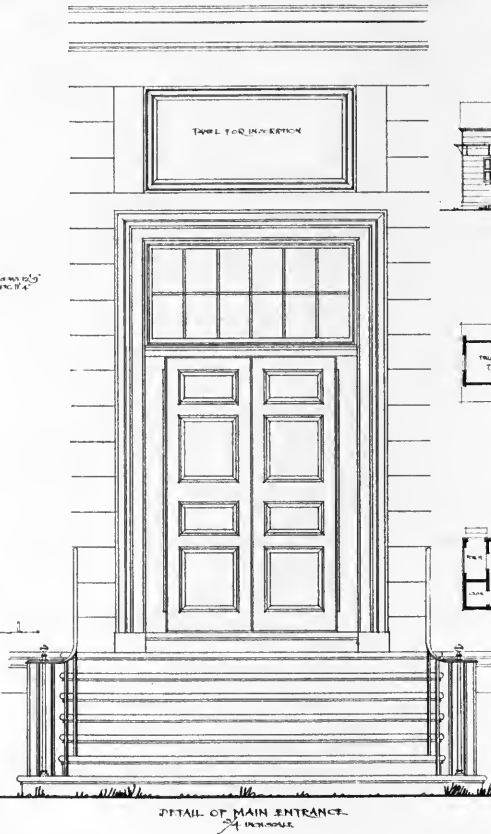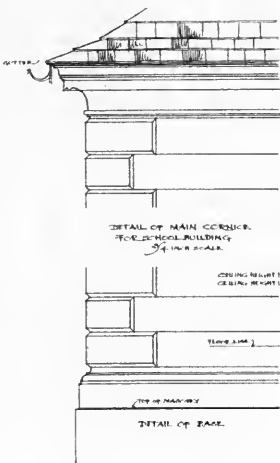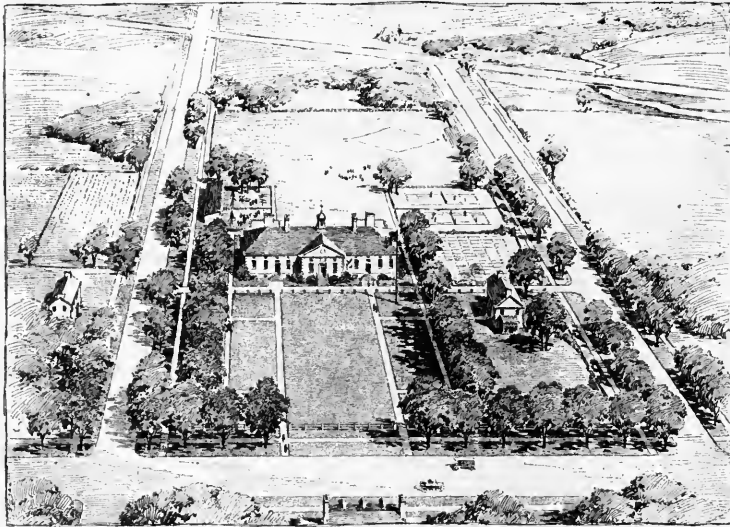

NORTH ELEVATION OF TEACHER'S COTTAGE.




GROUND FLOOR PLAN



FIRST FLOOR PLAN

PLAN OF TEACHER'S COTTAGE

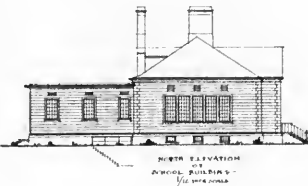



SOUTH ELEVATION OF SCHOOL BUILDING

DETAIL OF MAIN ENTRANCE


# DESIGN FOR A WHITE PINE THREE TEACHER RURAL SCHOOL

SUGGESTED BY  
**R.R.R.**  
MAY 2, 1921

FIRST MENTION, Detail Sheet  
Submitted by Alfred Cookman Cass, New York, N. Y.

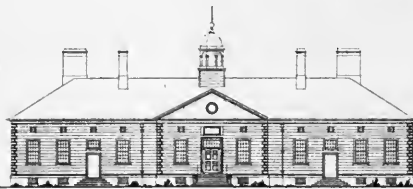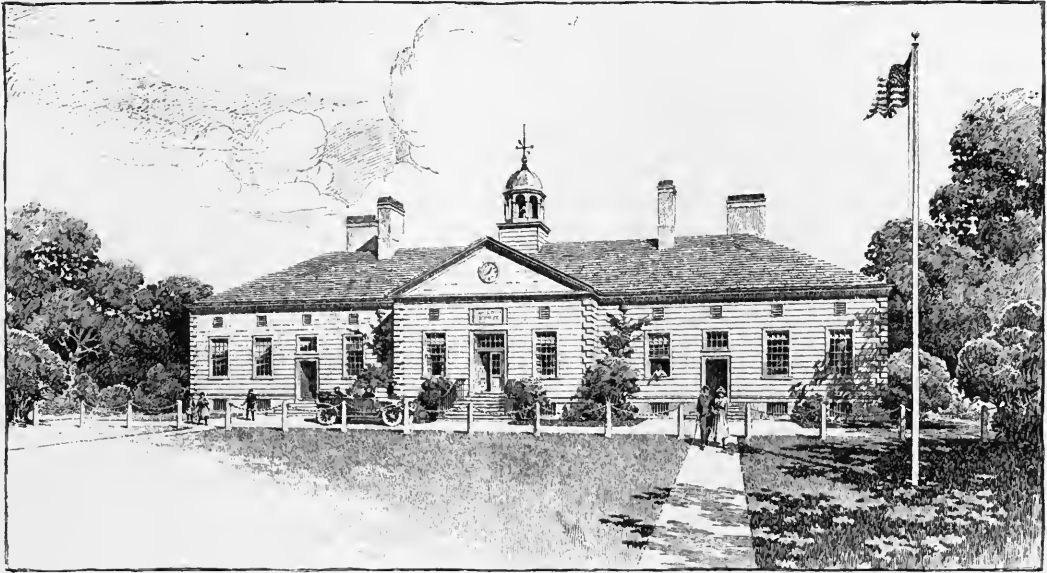

FRONT ELEVATION  
*1/8" = 1'-0"*

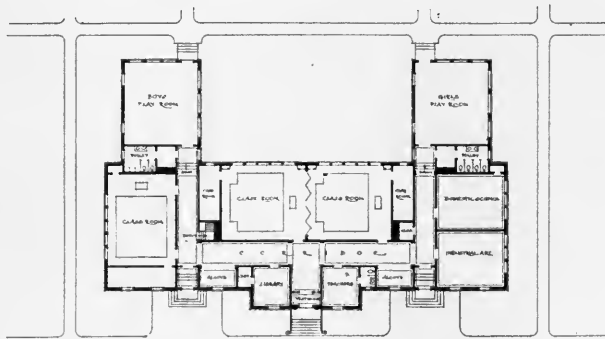


FLOOR PLAN  
*1/8" = 1'-0"*

DESIGN FOR A WHITE PINE  
THREE TEACHER RURAL SCHOOL

SUGGESTED BY  
**R.R.R.**  
MAY 21, 1921

FIRST MENTION

Submitted by Alfred Cookman Cass, New York, N. Y.

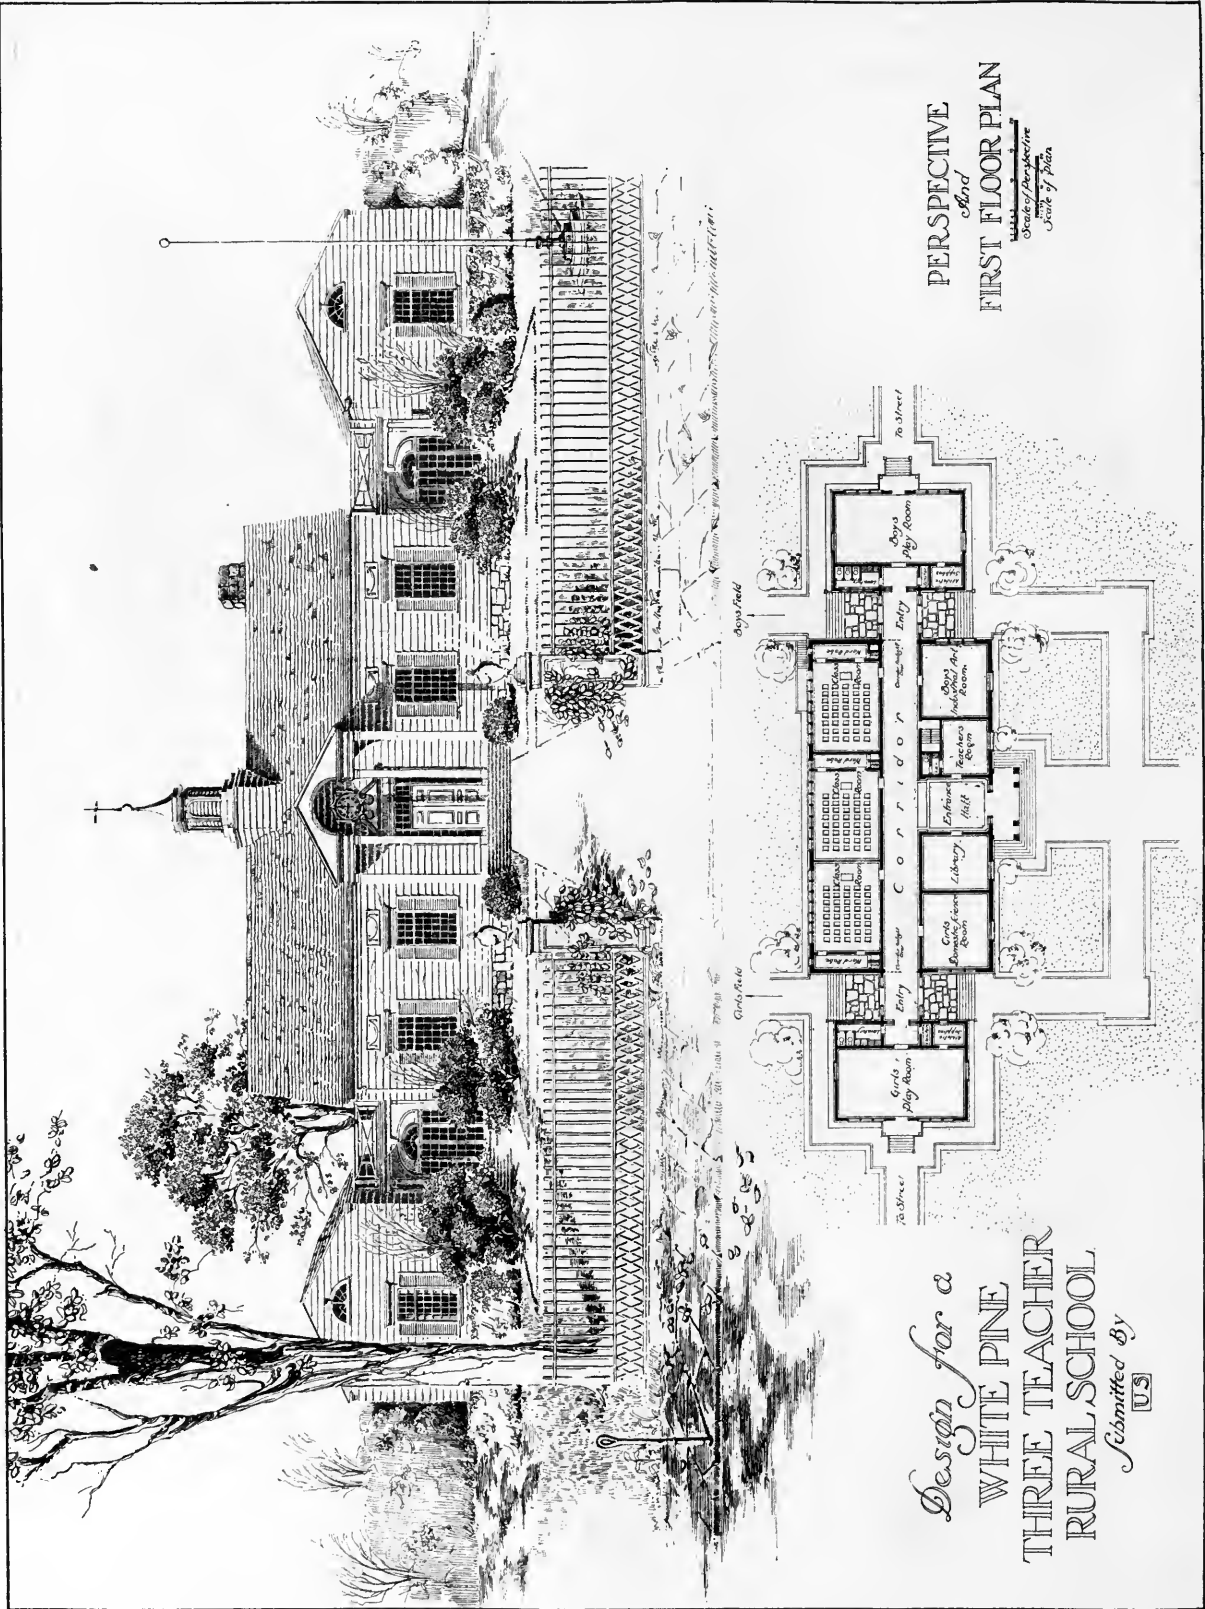

PERSPECTIVE  
of  
FIRST FLOOR PLAN  
 David W. Carlson  
 Architect  
 Scale of Plan


*Design for a*  
 WHITE PINE  
 THREE TEACHER  
 RURAL SCHOOL  
 Submitted By  
 [U.S.]

SECOND MENTION

Submitted by David W. Carlson and Emil A. Lehti, New York, N. Y.

PERSPECTIVE  
of the  
GENERAL SCHEME

Scale

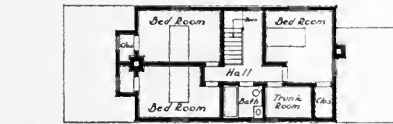


ELEVATION and PLANS  
of  
TEACHERS' COTTAGE

Scale

DETAIL  
of  
MAIN ENTRANCE

Scale

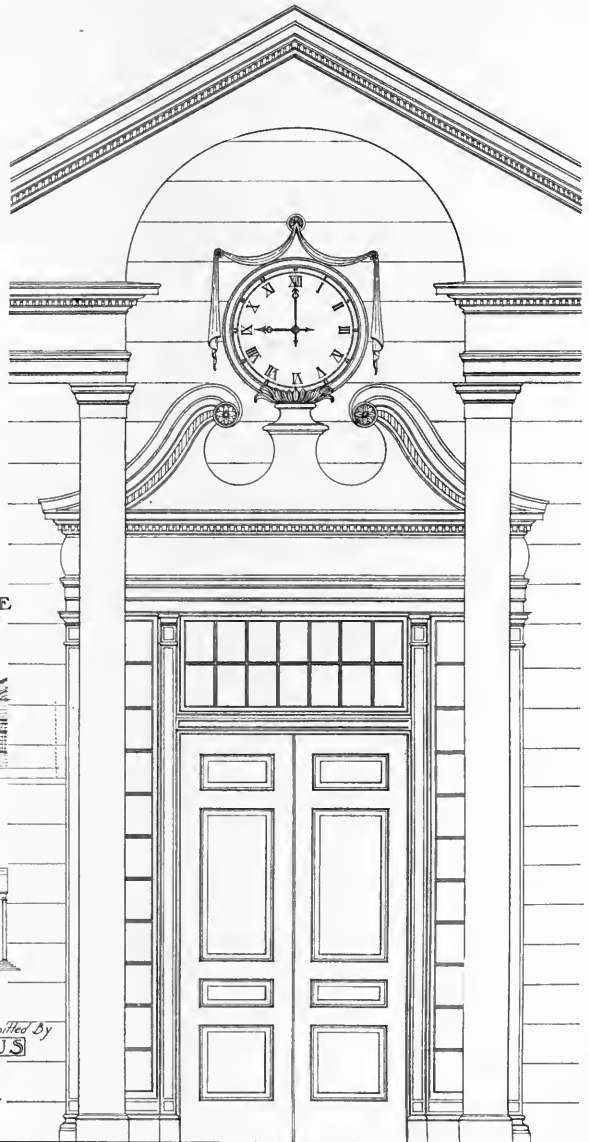

FRONT and SIDE ELEVATIONS  
of  
SCHOOL BUILDING

Scale





PART BASEMENT PLAN

Scale


*Design for a* Submitted by  
**WHITE PINE** **US**  
**THREE TEACHER**  
**RURAL SCHOOL**

SECOND MENTION, Detail Sheet


Submitted by David W. Carlson and Emil A. Lehti, New York, N. Y.

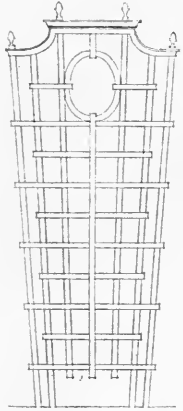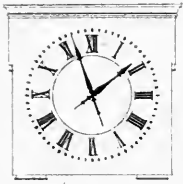

Details

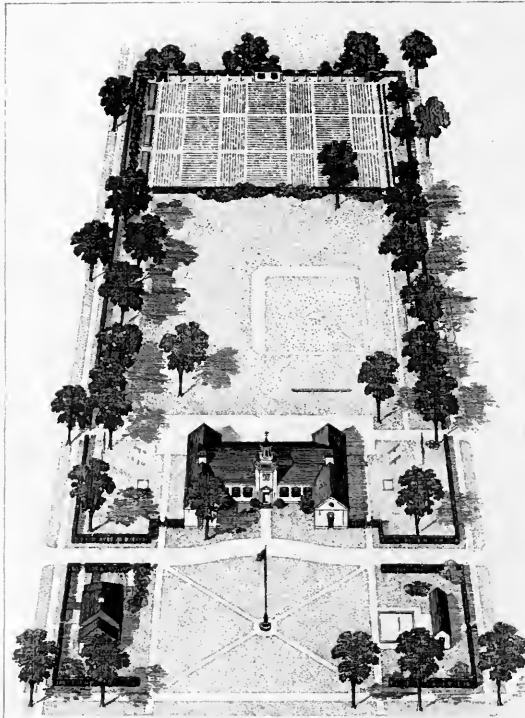

Birds-Eye Perspective

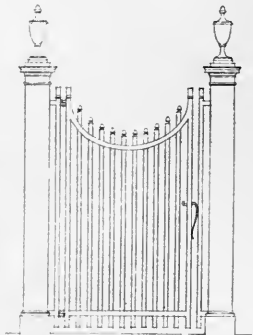

Details

Scale of Details




Main Entrance

# Design for a White Pine Three Teacher Rural School


MENTION, Detail Sheet

Submitted by William J. Mooney and Harold A. Rich, Boston, Mass.



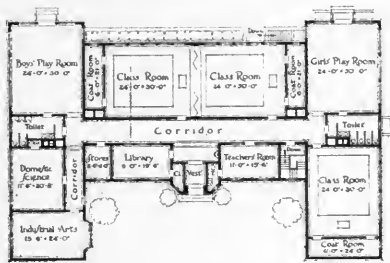

First Floor Plan

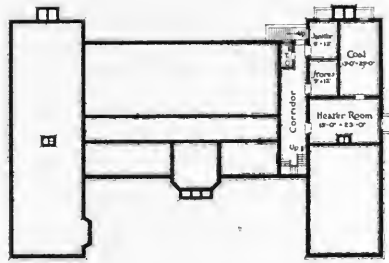

Basement Plan



Front Elevation



Side Elevation

Scale of Schoolhouse  
1" = 10'-0"



First Floor Plan



Street Elevation

Scale of Teachers Cottages  
1" = 10'-0"




# Design for a White Pine Three Teacher Rural School

MENTION


Submitted by William J. Mooney and Harold A. Rich, Boston, Mass.

DESIGN FOR A WHITE PINE THREE TEACHER RURAL SCHOOL

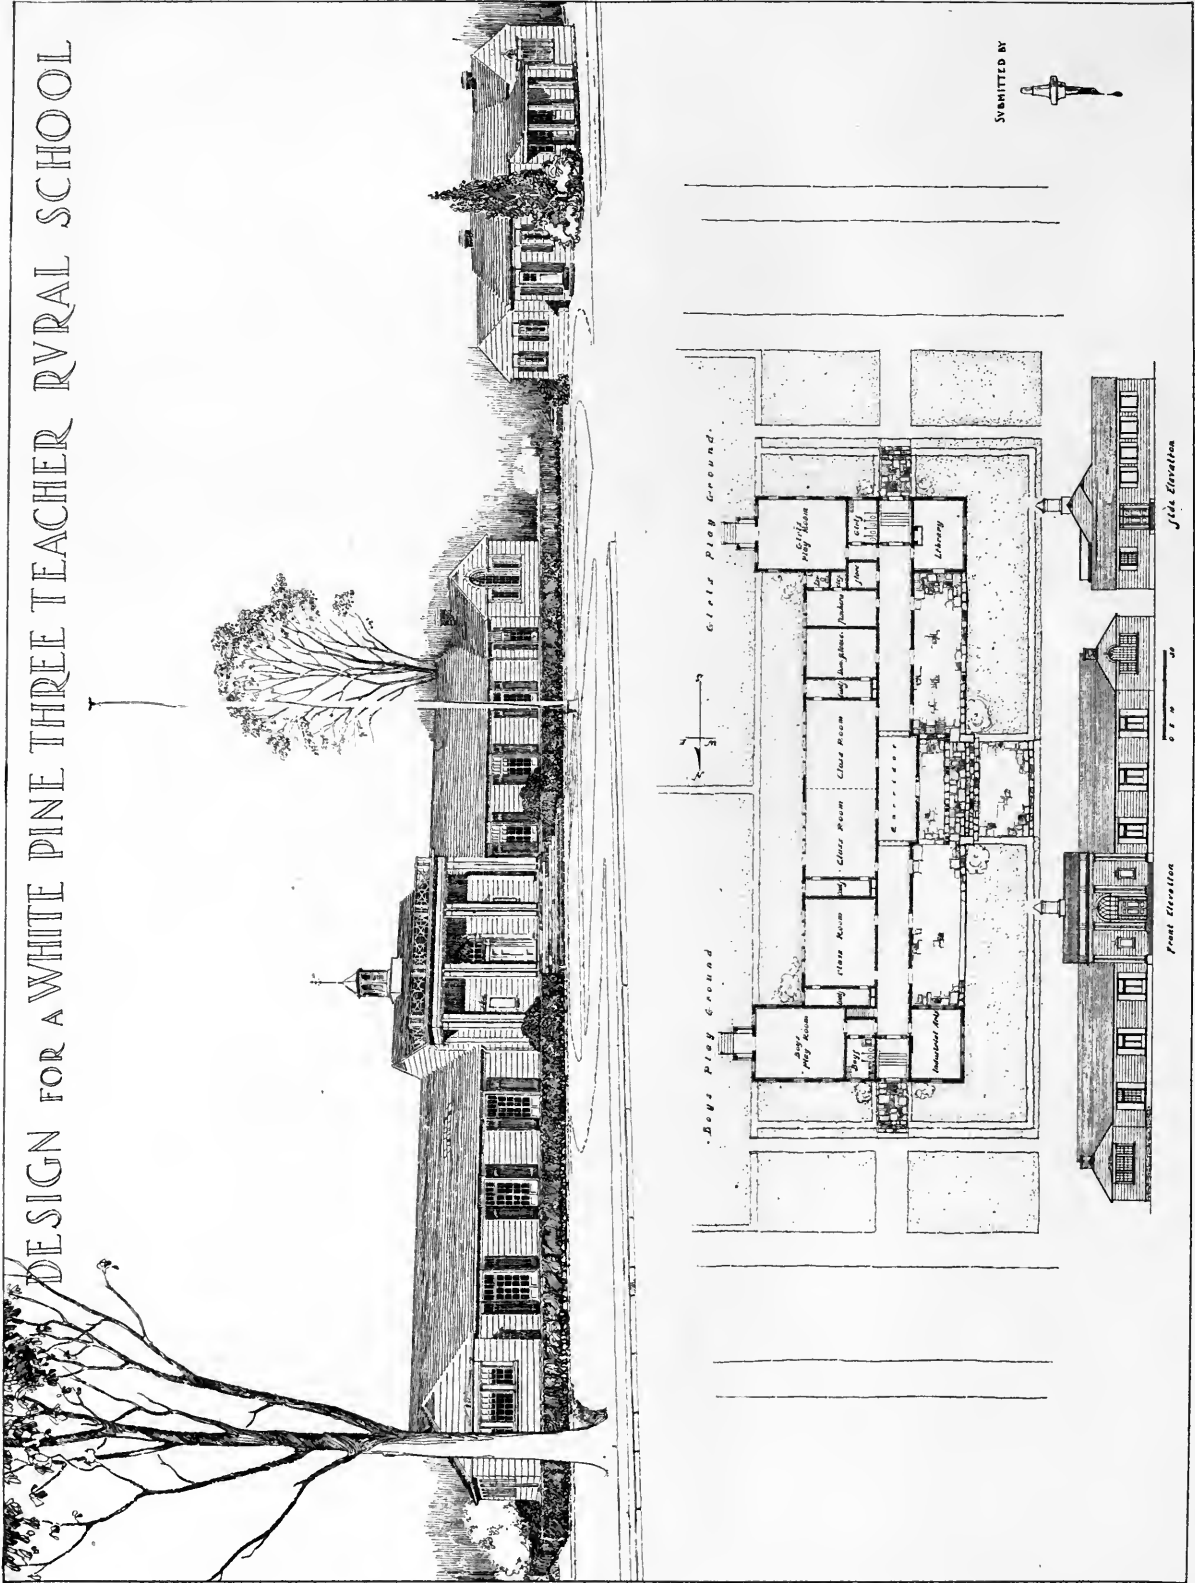

MENTION


Submitted by Charles H. Dornbusch and Erick N. Kaeyer, New York, N. Y.

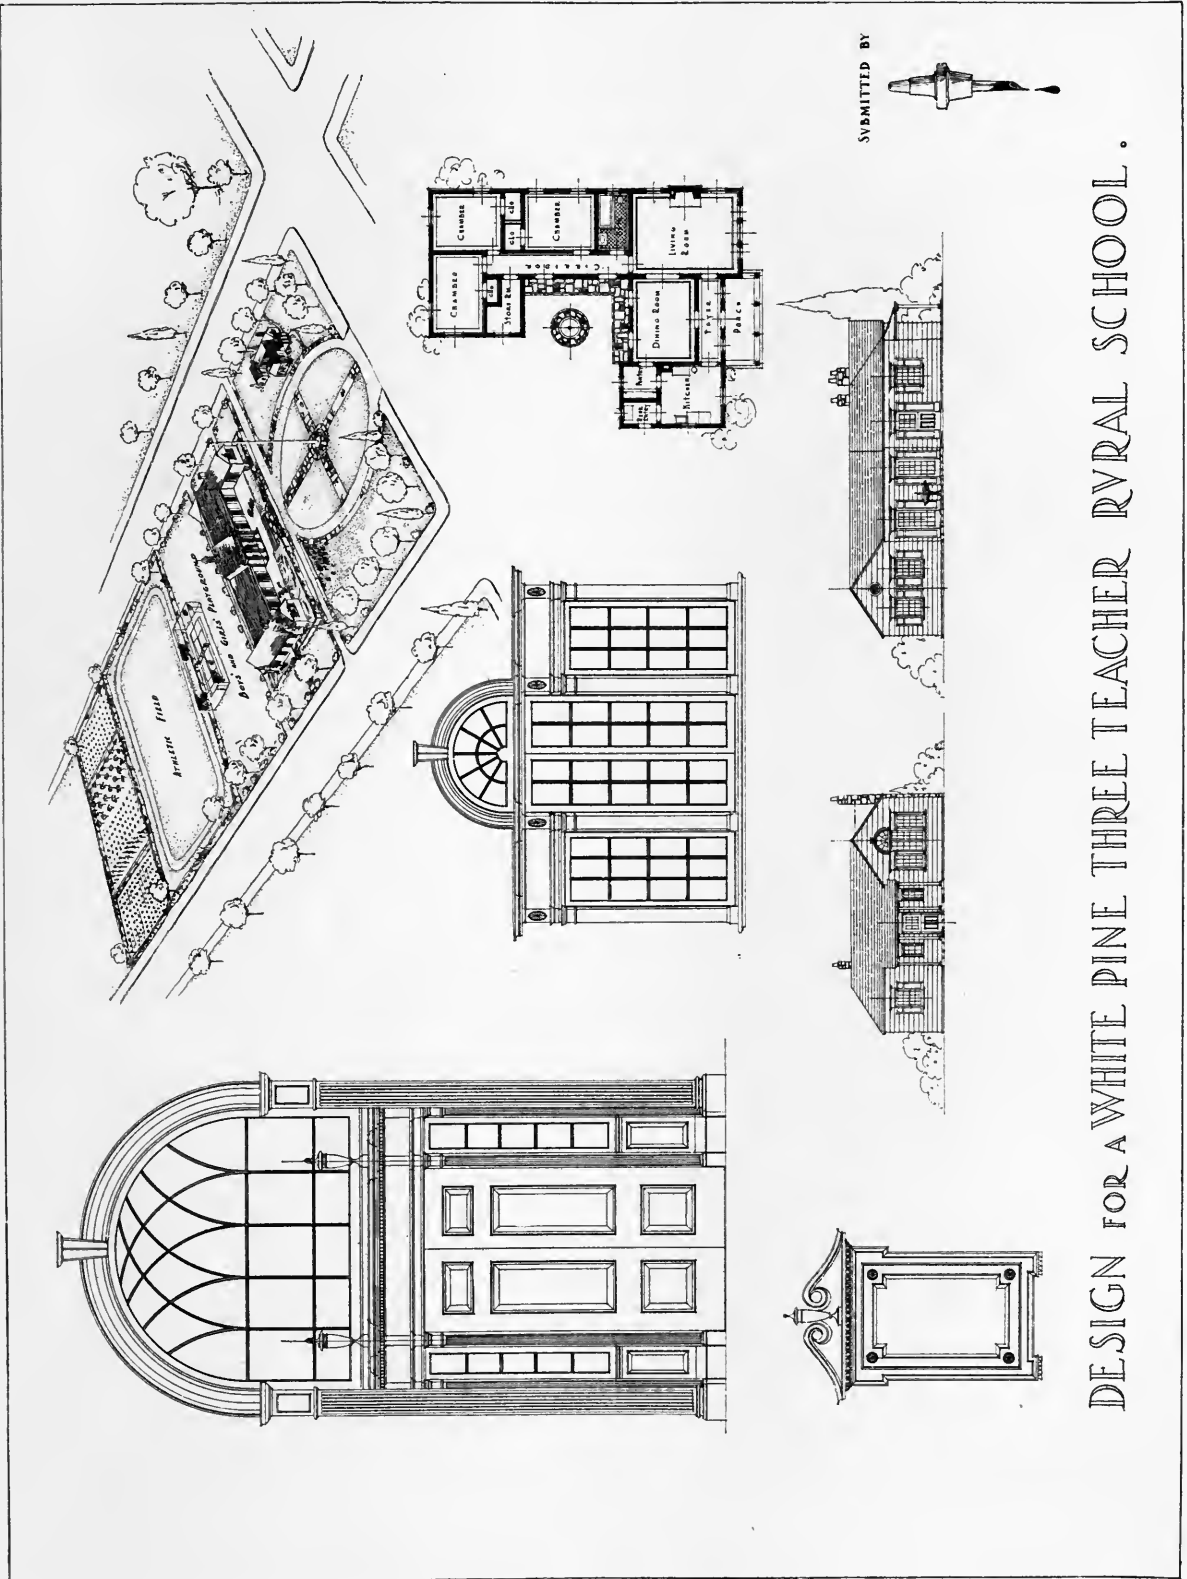


DESIGN FOR A WHITE PINE THREE TEACHER RURAL SCHOOL.

MENTION, Detail Sheet


Submitted by Charles H. Dornbusch and Erick N. Kaeyer, New York, N. Y.

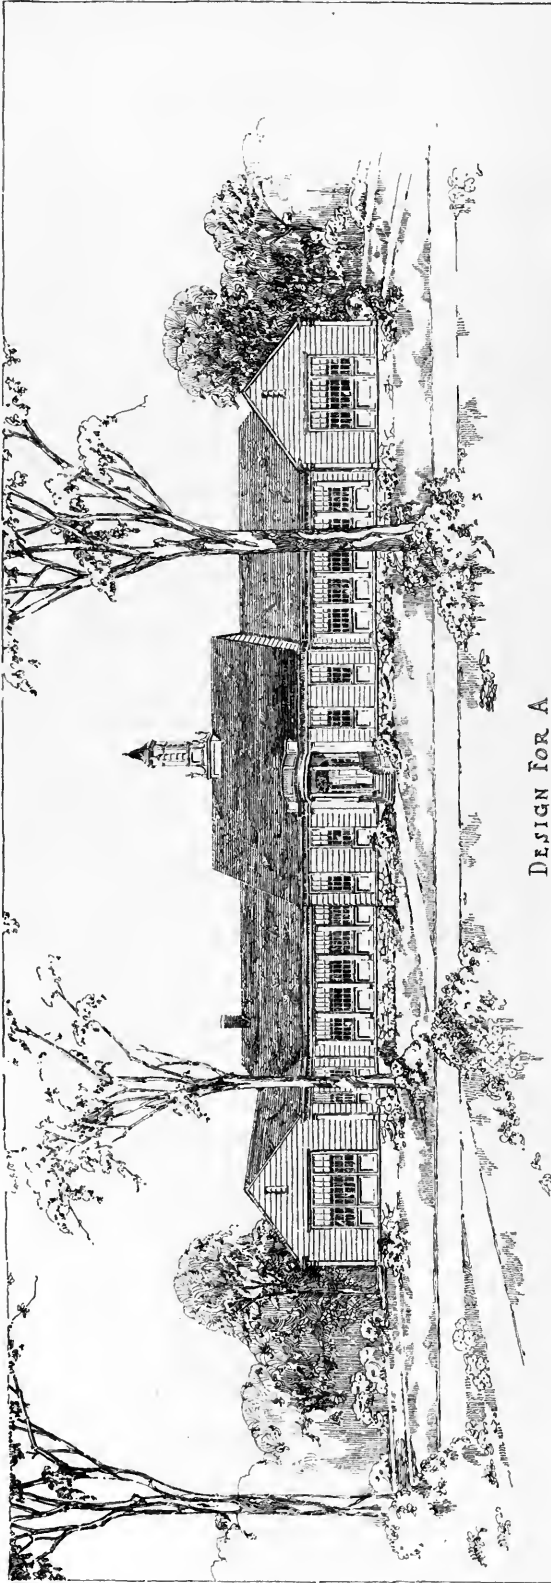

DESIGN FOR A  
WHITE PINE THREE TEACHER RURAL SCHOOL

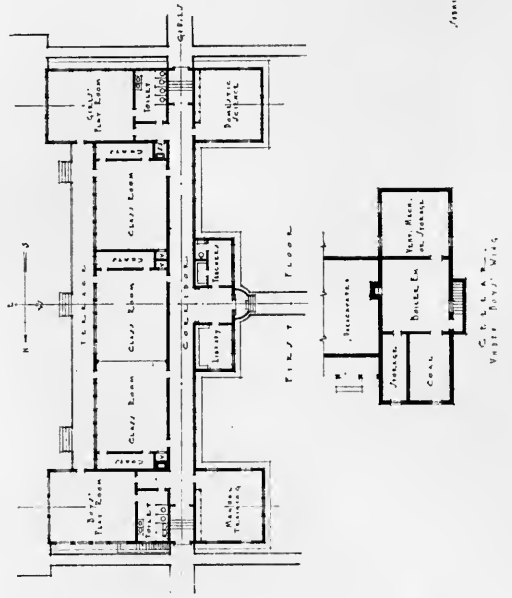


DESIGNED BY

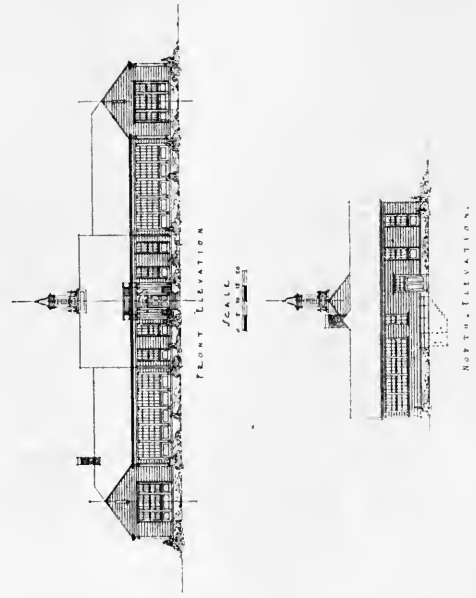





FRONT ELEVATION

NORTH ELEVATION

MENTION  
Submitted by Leon H. Hoag, Bloomfield, N. J.

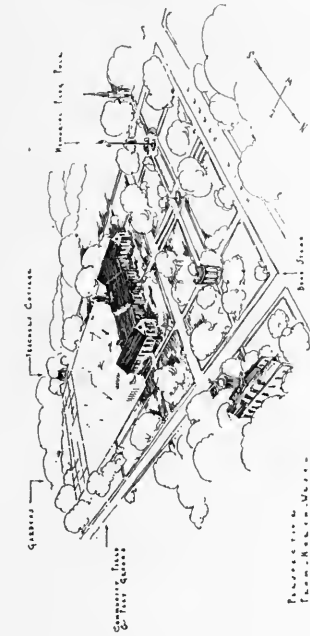


DESIGN FOR A  
WHITE PINE THREE TEACHER RURAL SCHOOL

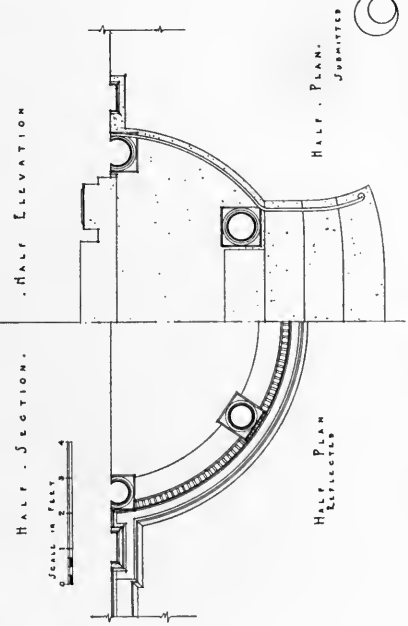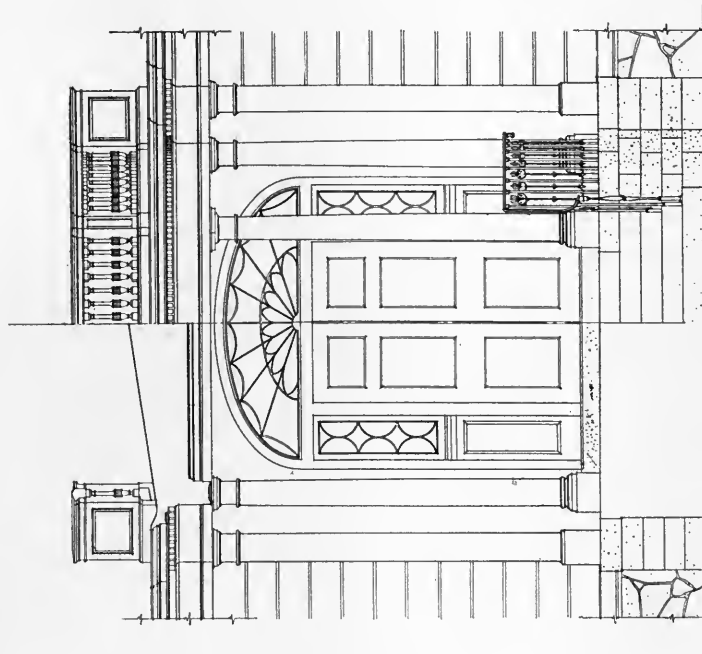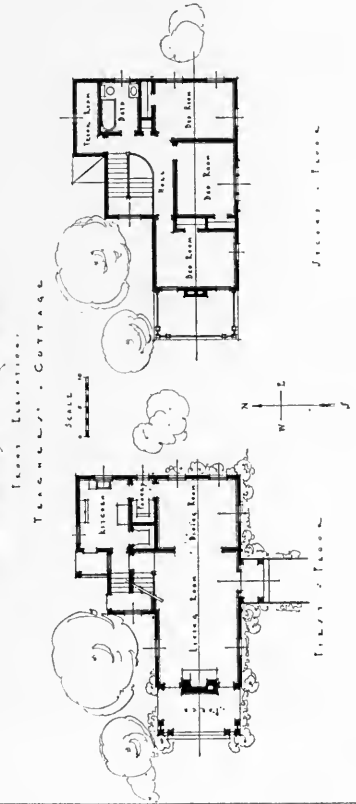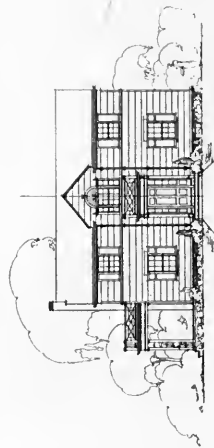

HALF PLAN  
ELABORATED


HALF PLAN  
SUBMITTED BY

MENTION, Detail Sheet  
Submitted by Leon H. Hoag, Bloomfield, N. J.

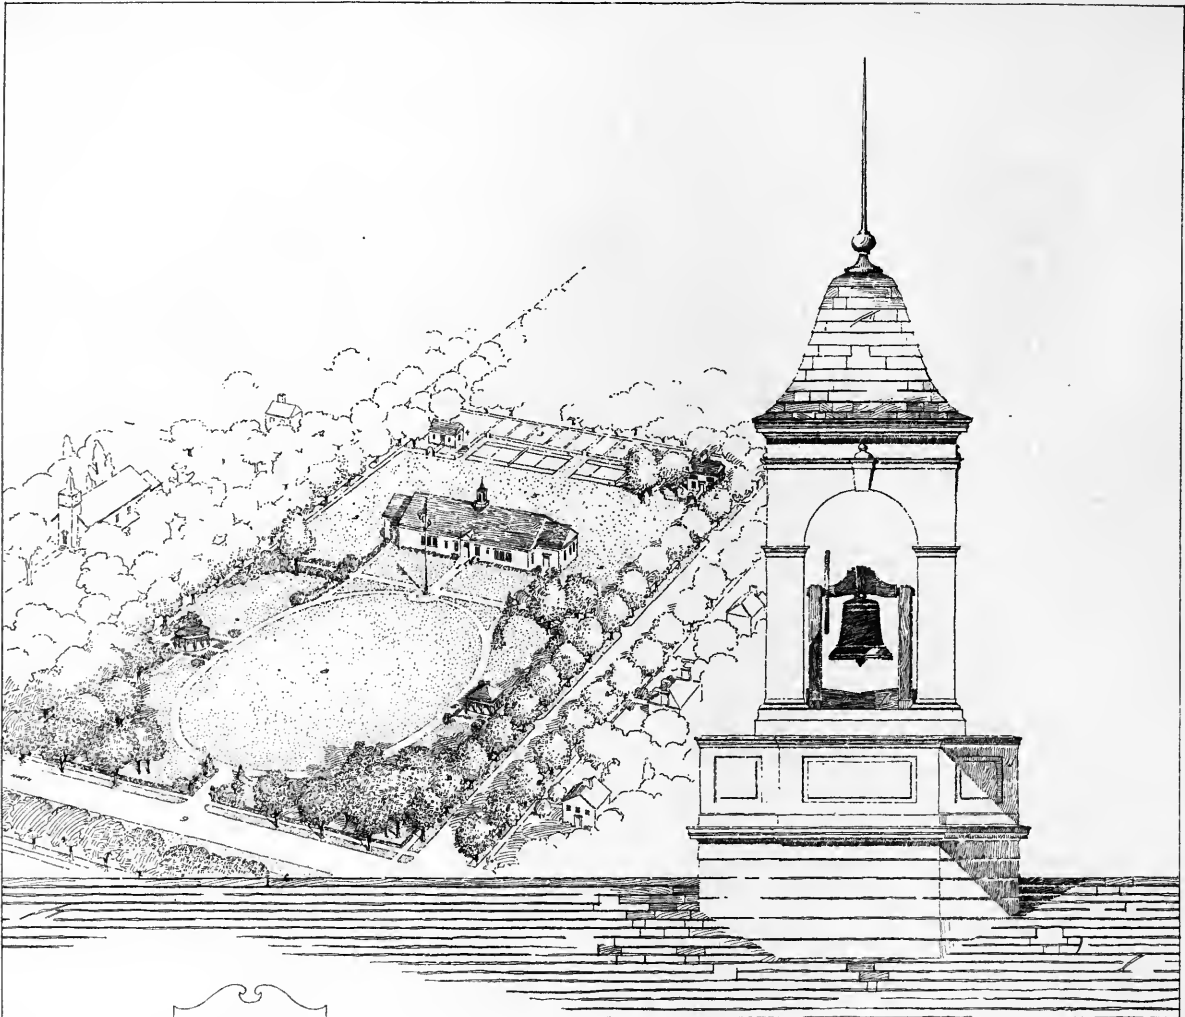

- PLOT PLAN KEY  
 1- SCHOOL BUILDING-1  
 2- TEACHERS COTTAGE-2  
 3- MODEL GARDENS-3  
 4- GARDEN TOOL HOUSE-4  
 5- PLAYGROUND-SITE 5  
 6- CONCESSION STAND-6  
 7- SHELTER-PAVILION-7  
 8- THE GREEN-18  
 9- MAIN STREET-9


*Design for a*  
 WHITE PINE THREE TEACHER RURAL SCHOOL

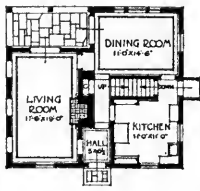

FIRST FLOOR PLAN




TEACHERS COTTAGE


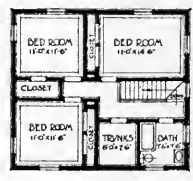


SECOND FLOOR PLAN


MENTION, Detail Sheet  
 Submitted by Paul Hyde Harbach, Buffalo, N. Y.

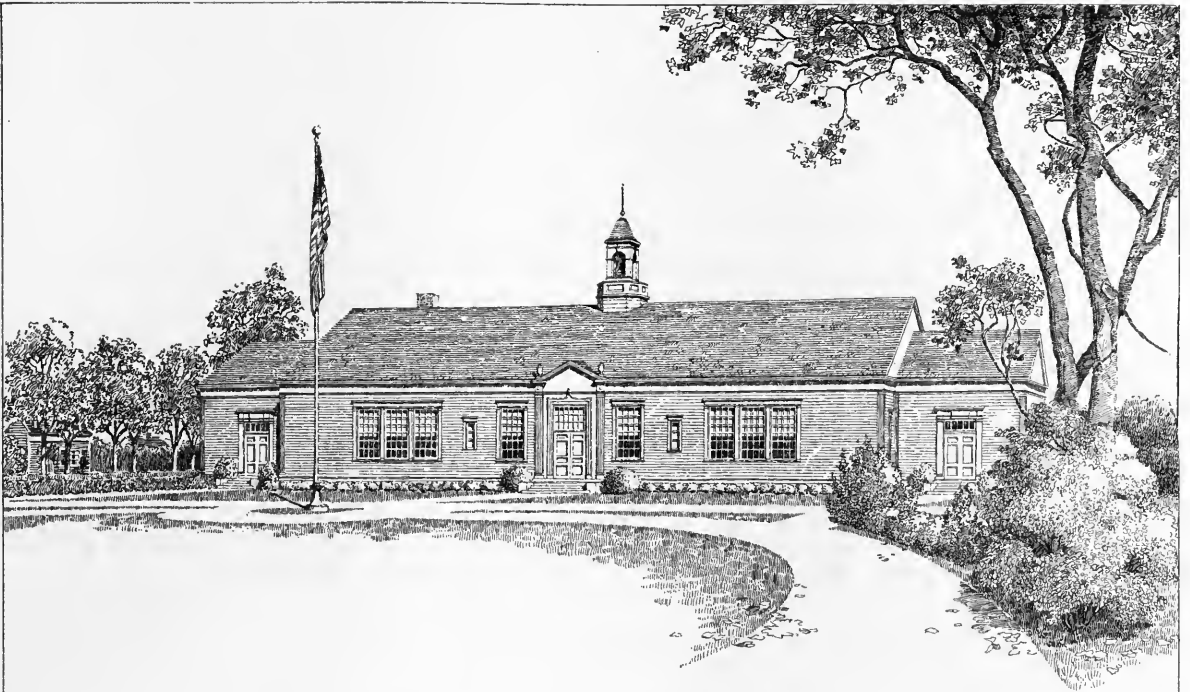


*Design for a*  
WHITE PINE THREE TEACHER RURAL SCHOOL

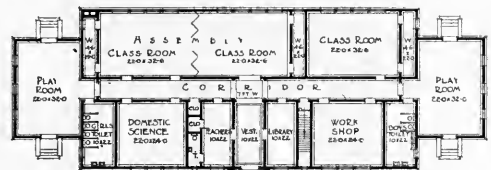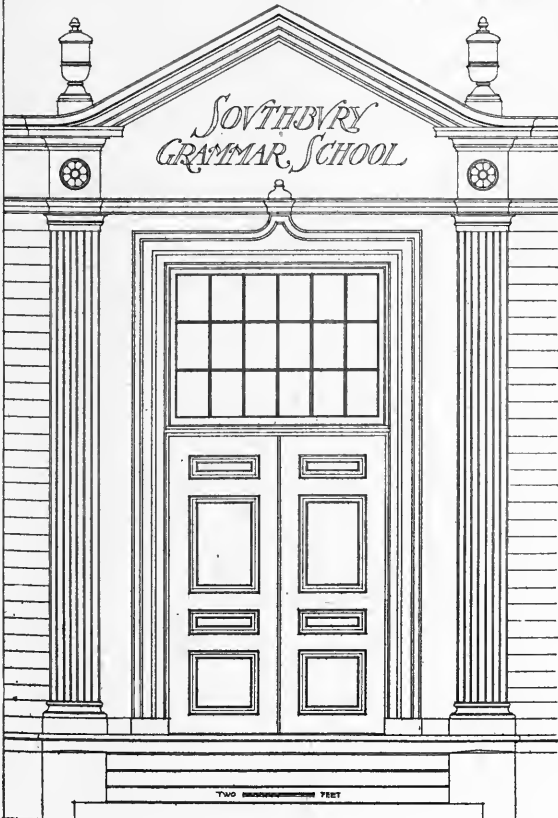

FLOOR PLAN

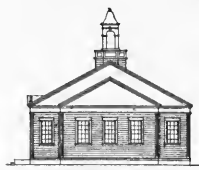

SIDE ELEVATION

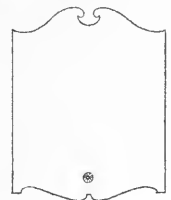

FRONT ELEVATION

MENTION

Submitted by Paul Hyde Harbach, Buffalo, N. Y.

exterior well balanced, but not too replete with points of interest. Mr. Leon H. Hoag's design, concluding the list of those to receive mention, has many good points in plan, together with an exterior which would have been much more attractive and effective had its rather ænemic porch been made to hold its own with the unnecessarily expansive grouped windows of the corridor.

These ten designs noted above and recognized with prizes and mentions were not alone in merit among the eighty-four exhibits. It may not be invidious to mention certain others, which, while not reaching the standard set by the "Premiated" and "Mentioned" designs, in the matter of exterior treatment and in the character of the block plans present school-house and cottage plans almost, if not quite, on a par with those submitted by their more fortunate competitors. Thus, the design submitted by Ralph H. Hannaford, of Boston, Mass., presents a plan with a sunlit corridor and terraced forecourt which functioned most satisfactorily. Its exterior seemed to be too monumental in character to fit the material and the conditions. A plan in a manner similar, though not so attractively presented nor conceived, was submitted by George Marshall Martin, of Louisville, Ky. Messrs. Wicks and Hopkins and Ernest Crimi, of Buf-

falo, N. Y., submitted a compact plan, with an interior corridor, which develops into a too austere and shadeless exterior. The scheme presented by Messrs. Ralph T. Walter and Fred R. Lorenz, of New York, N. Y., has an interior, end lighted, spacious corridor, with well arranged rooms. The open porches in connection with the play rooms might well have been adopted by others. The absence of a teachers' toilet, called for in the programme, is a fault.

A review of the designs discloses the fact, or the seeming fact, that previous issues of the White Pine publications have been studied to some effect. What has been presented in previous competitions, as well as what has been built of white pine from Colonial times down, has made its impress. The general uniformity in the designs betokens a subservience to tradition which rather has hindered the flow of originality which competitions of this character might well be counted upon to bring out.

JAMES O. BETELLE

WM. B. ITTNER

GUY LOWELL

ARTHUR I. MEIGS

IRVING K. POND, *Chairman*

} *Jury*  
of  
*Award*











THIS BOOK IS DUE ON

**14 DAY USE**  
**RETURN TO DESK FROM WHICH BORROWED**  
**LOAN DEPT.**

This book is due on the last date stamped below, or on the date to which renewed.  
Renewed books are subject to immediate recall.

MAY 3 1967 28

RECEIVED

MAY 4 '67 - 1 PM

14 DAY USE  
JUL 1 1968

AUG 18 1980  
REC. CIR. SEP 12 '80

APR 24 1985

RECEIVED

REC CIR MAY 25 1984

JUL 13 '68 - 5 PM

APR 11 1999

LOAN DEPT.

JUL 5 1980

REC. CIR. JUN 30 '80

LD 21A-60m-2.'67  
(H241s10)476B

General Library  
University of California  
Berkeley

YE 15643

2  
/

534021

NAI  
mb  
v.7-8

UNIVERSITY OF CALIFORNIA LIBRARY

